

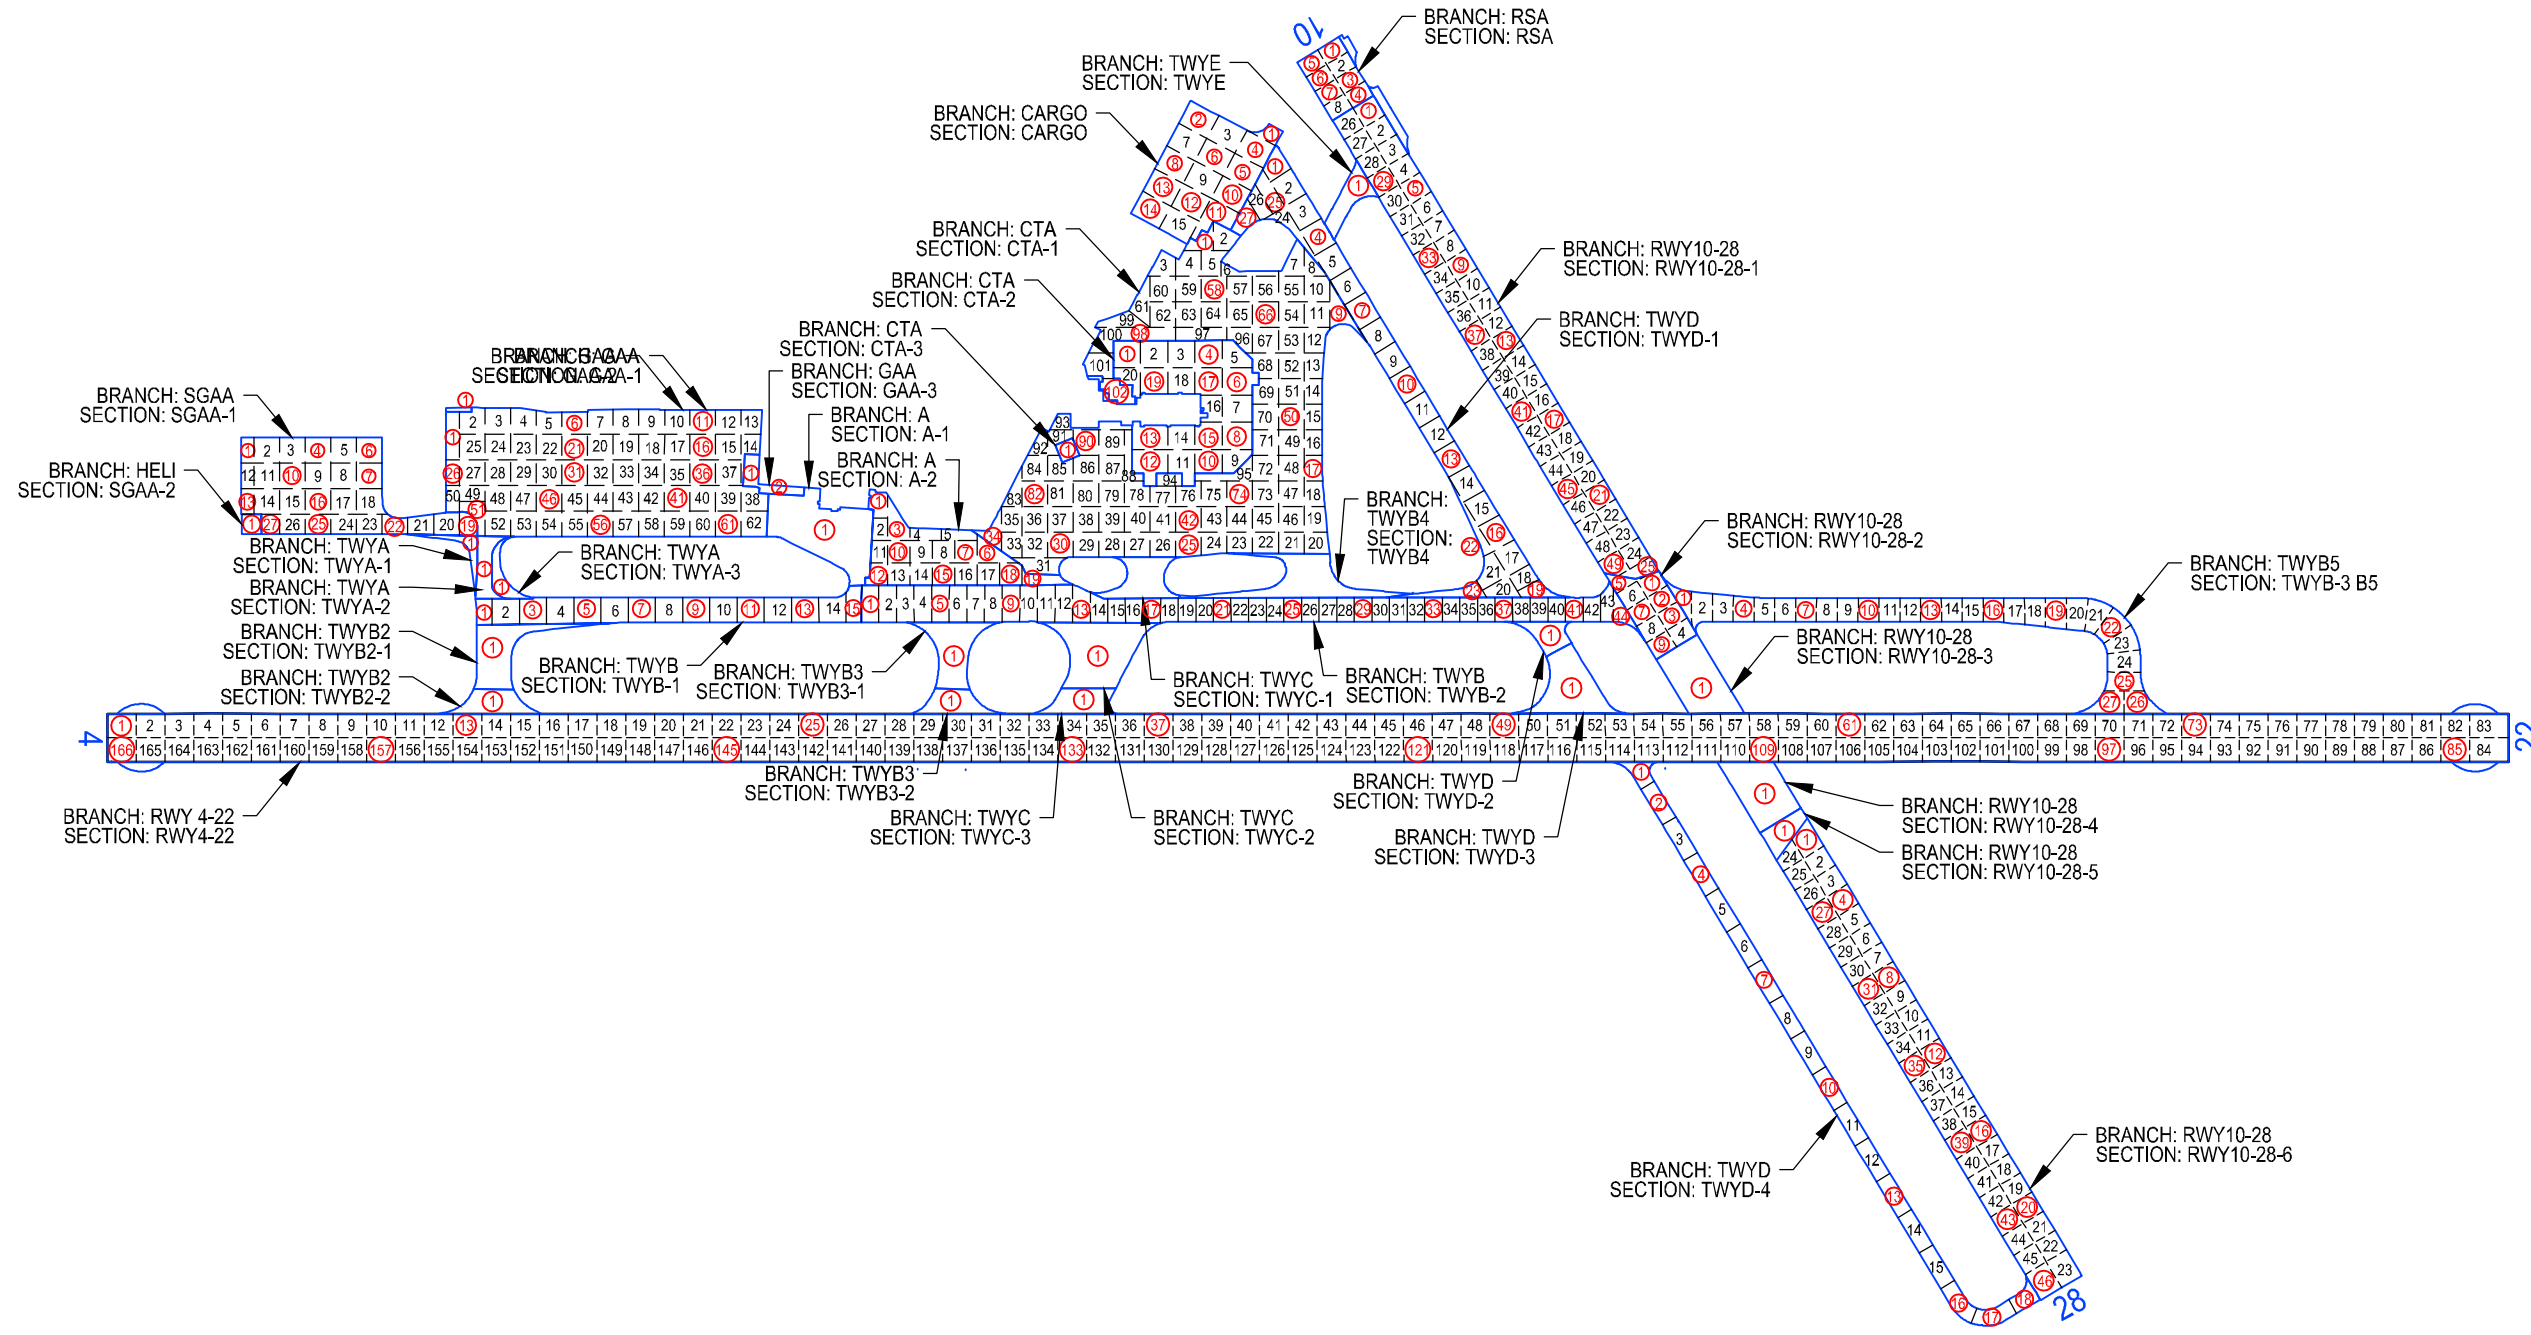


Appendix A2: Network Map

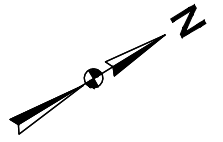


LEGEND	
1	SAMPLE UNIT NUMBER
①	SAMPLE UNIT INSPECTED
---	SAMPLE UNIT BREAK LINE
—	SECTION BREAK LINE

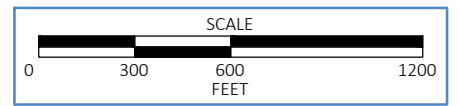


K:\WB\_Scranton\T-18085.00 Master Plan Update\Drawings\ Pavement Management\ Network Map.dwg

Appendix A3: Pavement Study Sheets

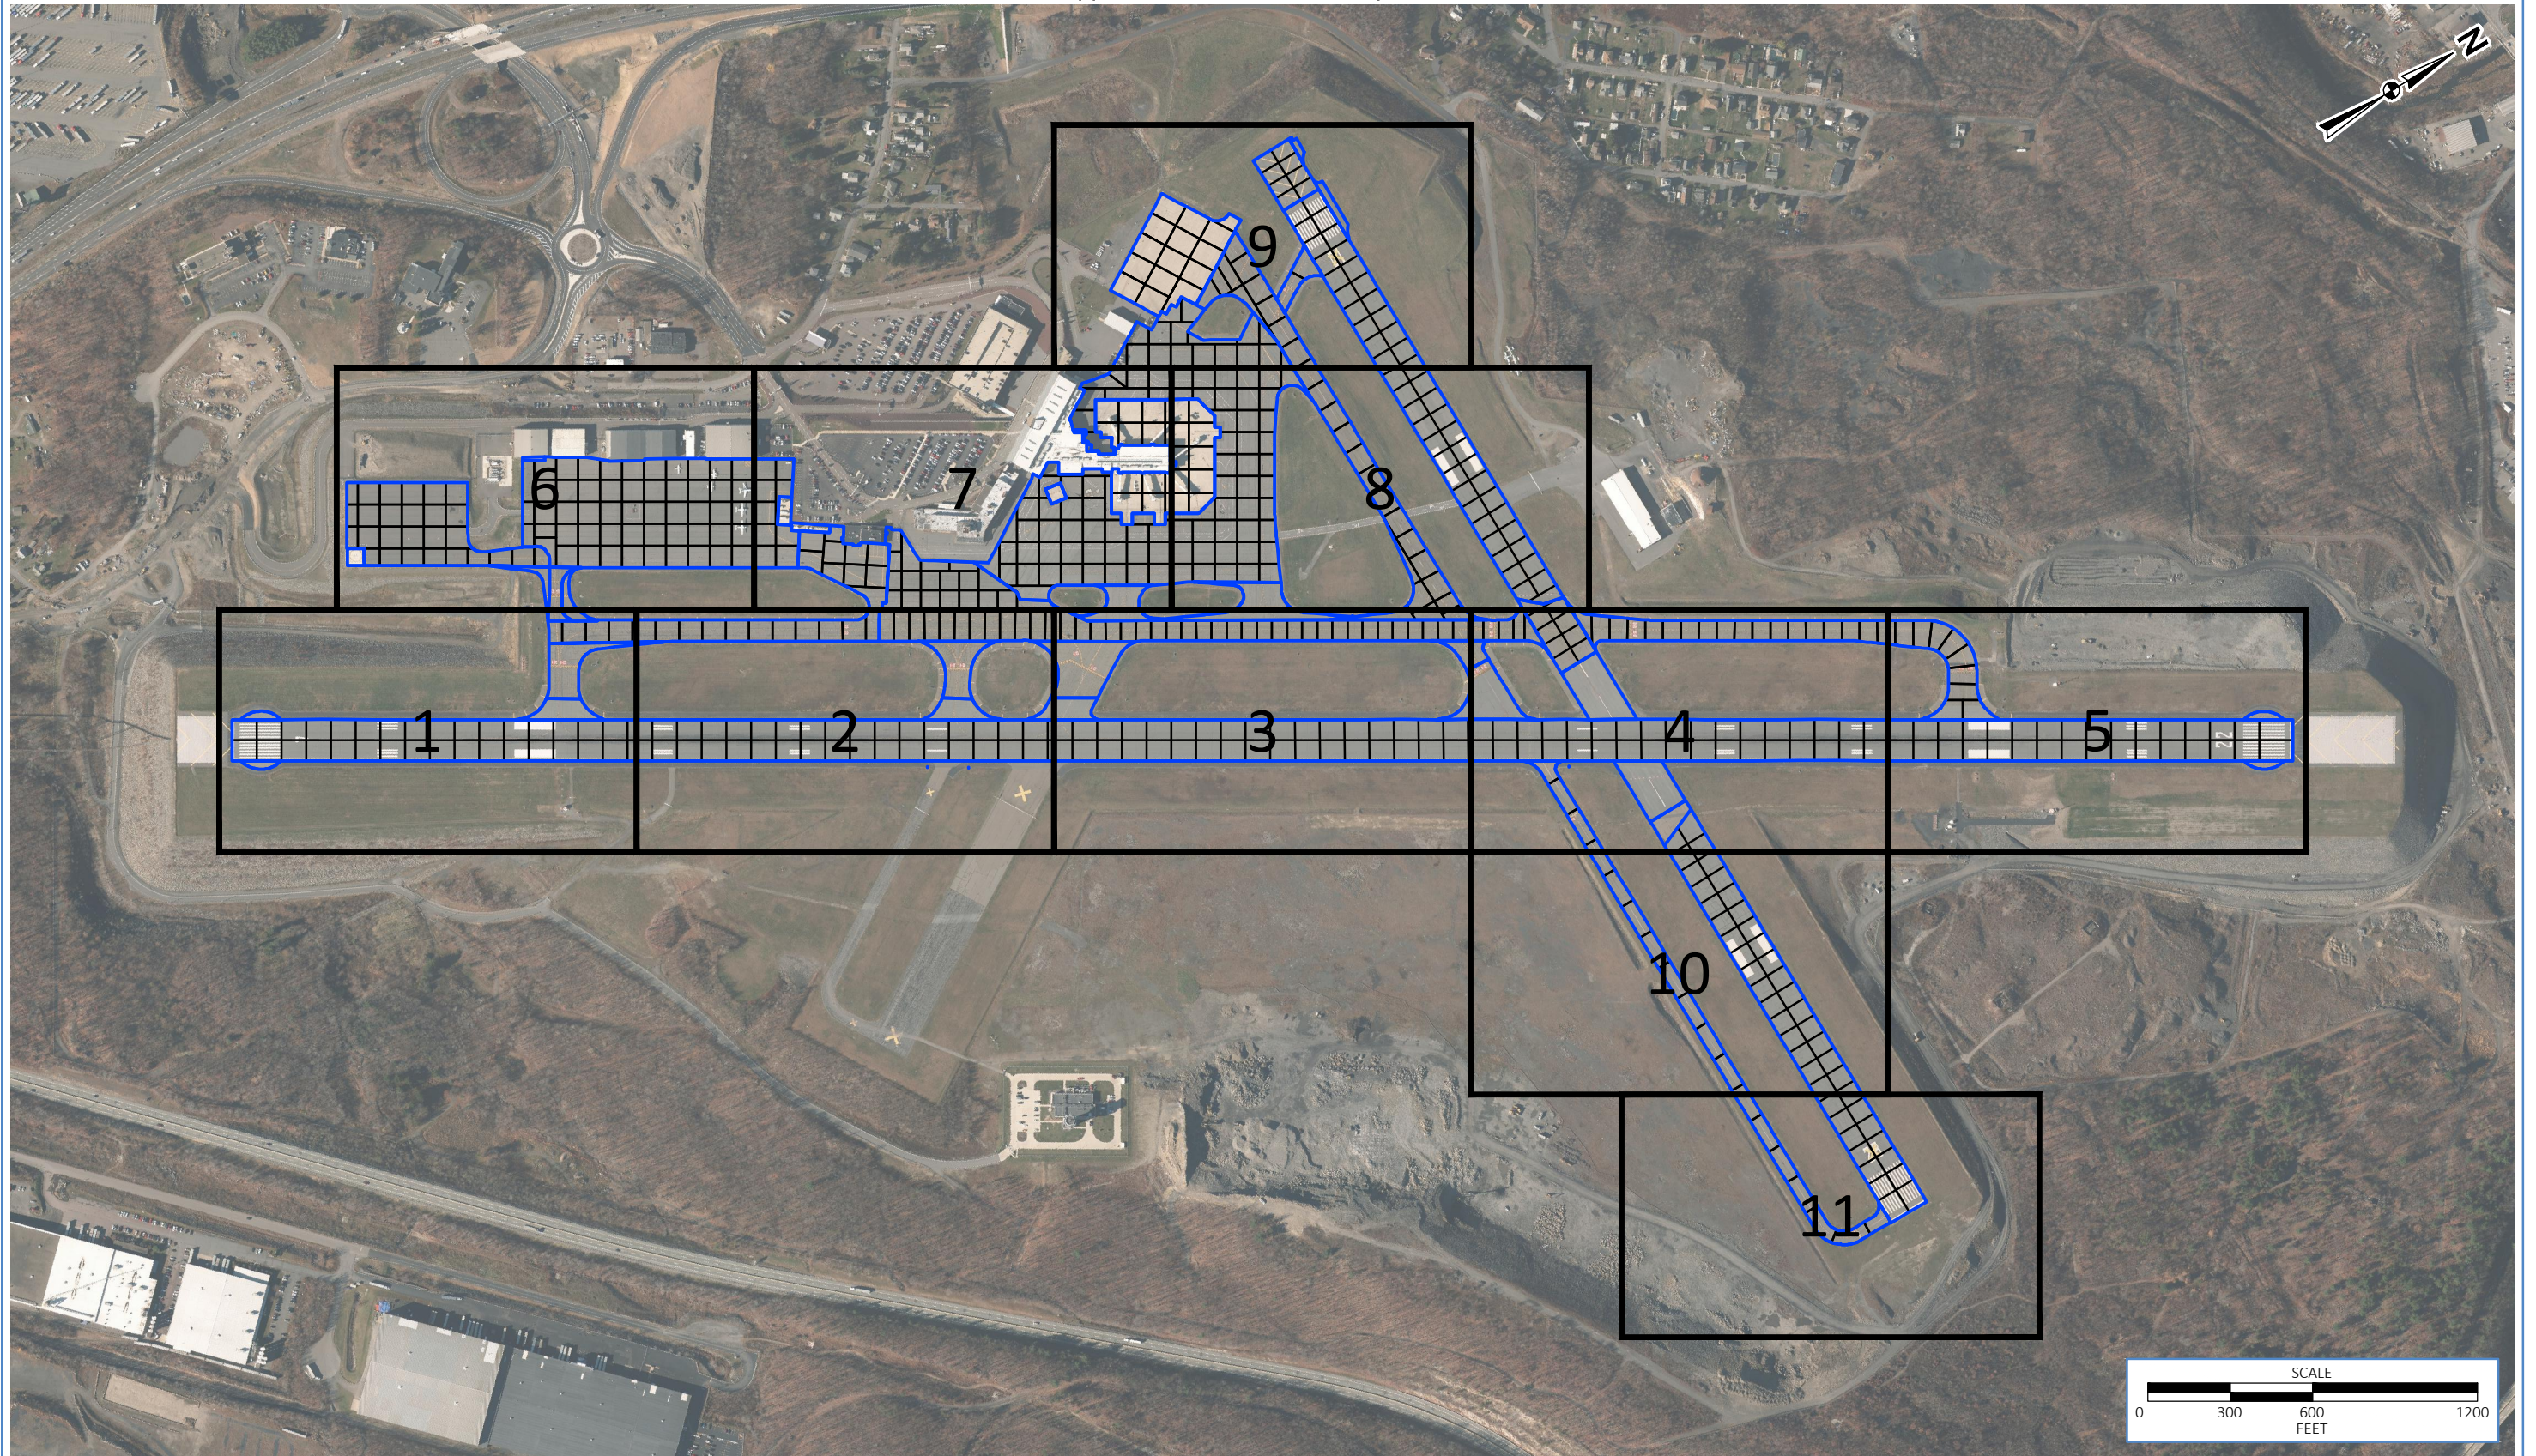


K:\WB\_Scranton\T-18085.00\_Master\_Plan\_Update\Draw\Drawings\Pavement\_Management\PCI\_Survey\_Samples.dwg

Pavement Study Sheet 1

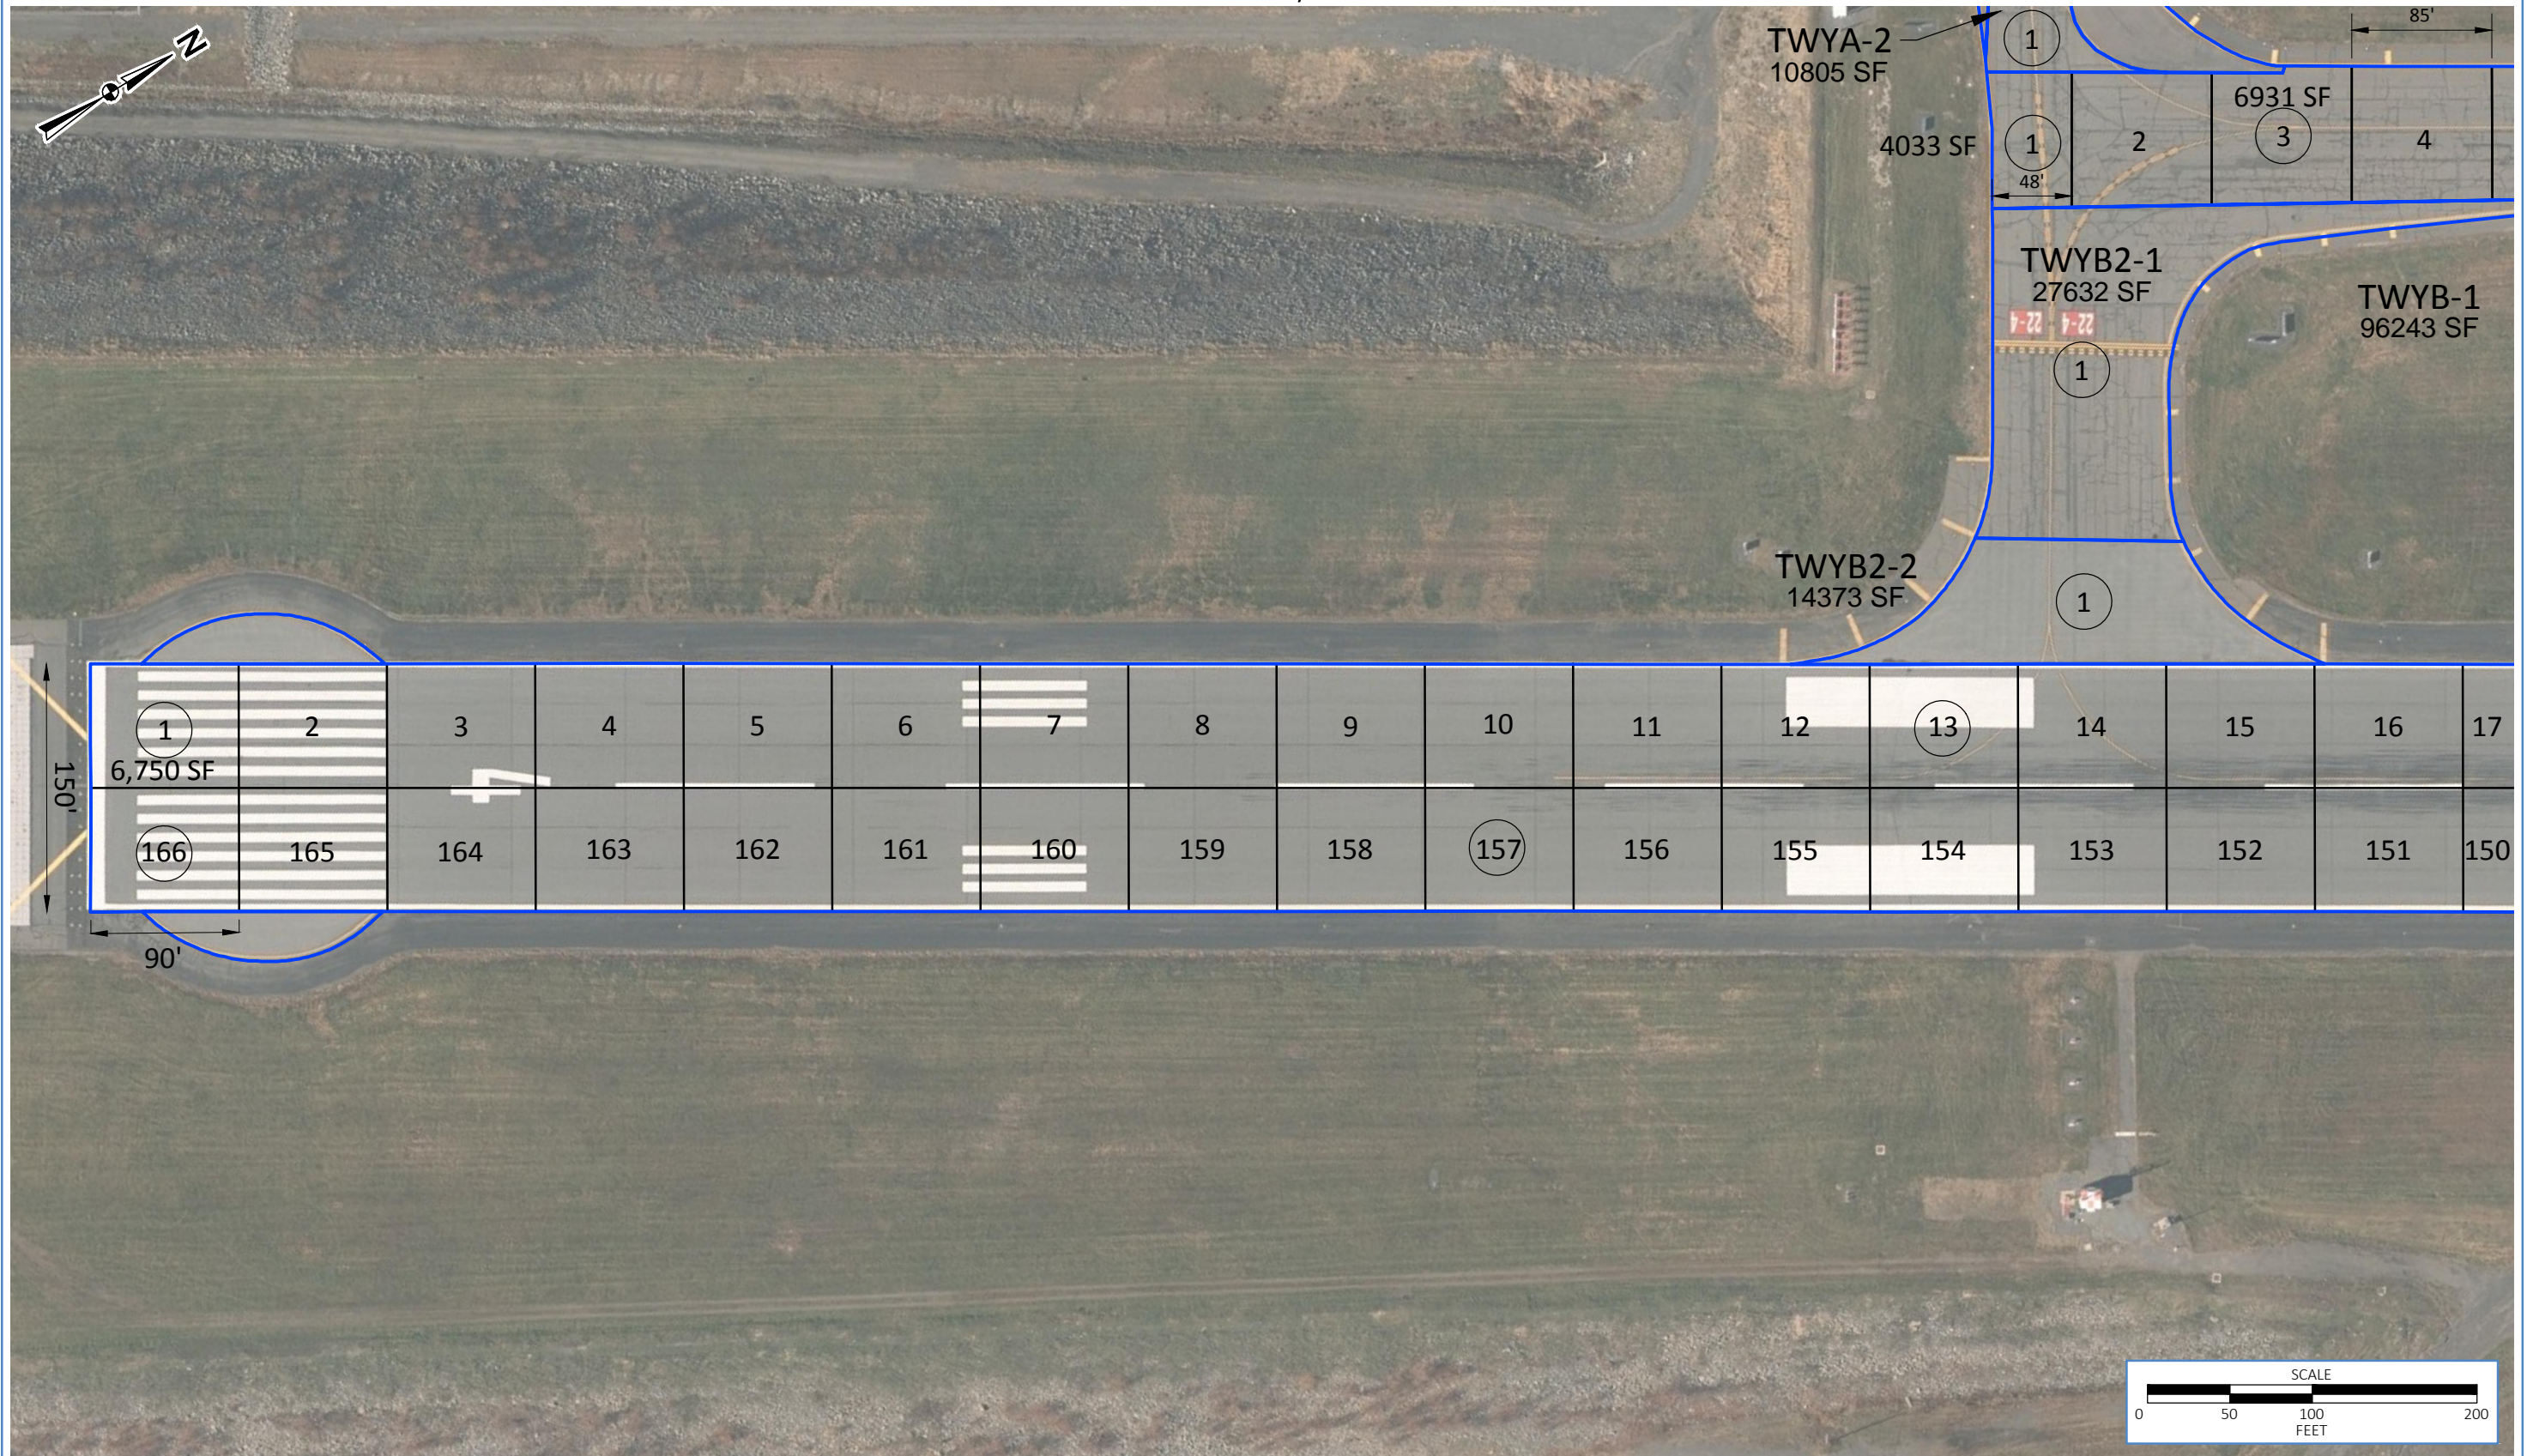

K:\WB\_Scranton\T-18085.00 Master Plan Update\Drawings\Pavement Management\PCI Survey Samples.dwg

Pavement Study Sheet 2

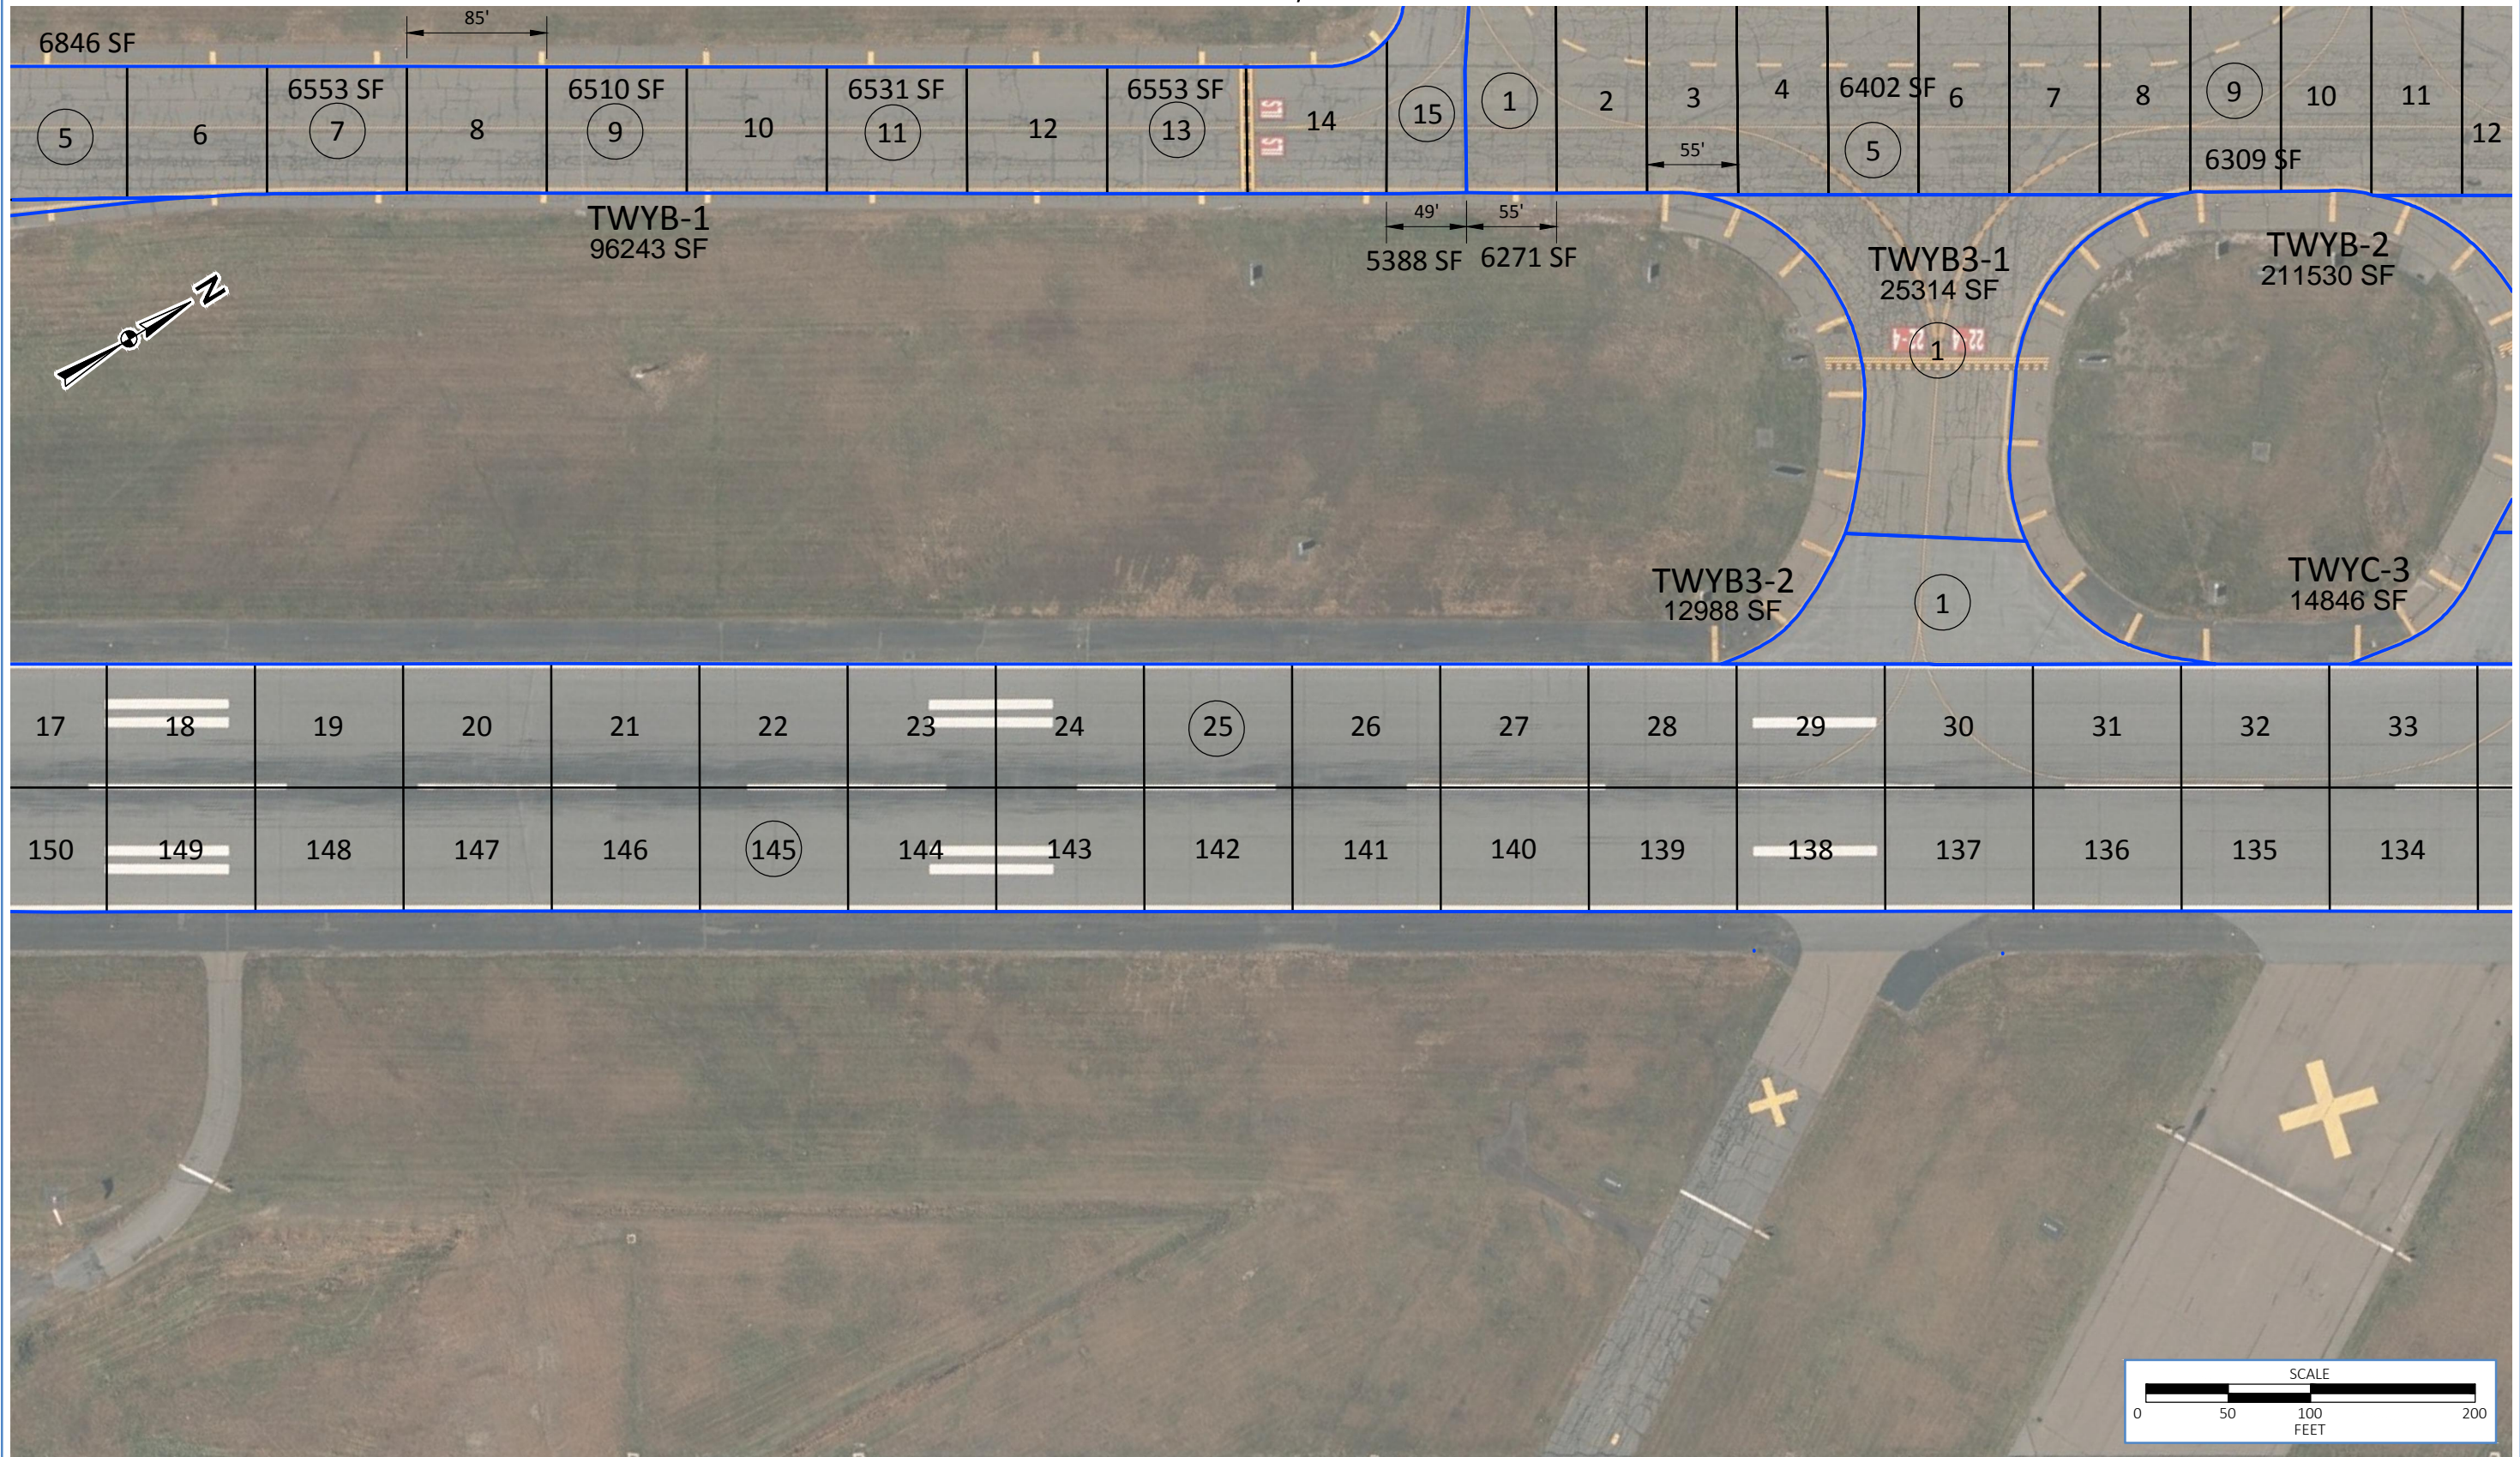

K:\WB\_Scranton\T-18085.00 Master Plan Update\Drawings\Pavement Management\PCI\_Survey\_Samples.dwg

Pavement Study Sheet 3



K:\WB\_Scranton\T-18085.00\_Master\_Plan\_Update\Draw\Drawings\Pavement\_Management\PCI\_Survey\_Samples.dwg

Pavement Study Sheet 4



K:\WB\_Scranton\T-18085.00\_Master\_Plan\_Update\Draw\Drawings\Pavement\_Management\PCI\_Survey\_Samples.dwg

Pavement Study Sheet 5



k:\WB\_Scranton\T-18085.00\_Master\_Plan\_Update\Draw\Drawings\Pavement\_Management\PCI\_Survey\_Samples.dwg